





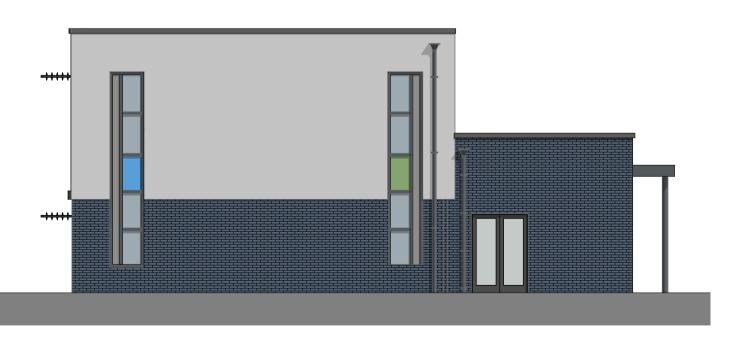

NORTH ELEVATION AS PROPOSED





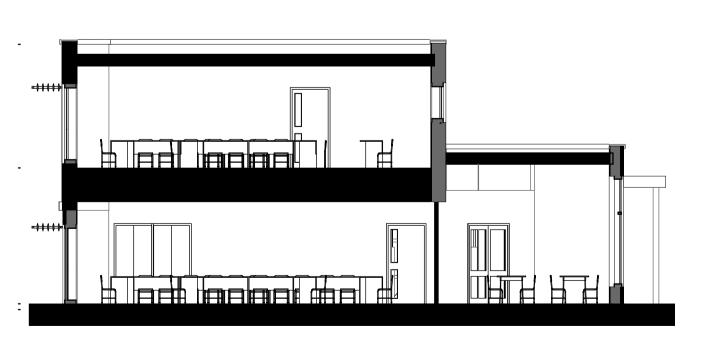

EAST ELEVATION AS PROPOSED

SECTION AS PROPOSED

This drawing is copyright of DT Architects. Do not scale from this drawing. Check all dimensions onsite. The contractor shall bring any discrepancies immediately to the notice of the

1 5 10r

Scale 1:100 @ A1

P01 Planning Issue 07.11.18 revision note date

Central Bedfordshire Council

project title

Proposed Two Storey Teaching Facility Etonbury Academy

drawing title

Plans and Elevations as Proposed

drawing status

2460

Planning

scale date

1:100 @ A1 October 2018

project number drawing number revis


AP0101




& 01733 393010



P01

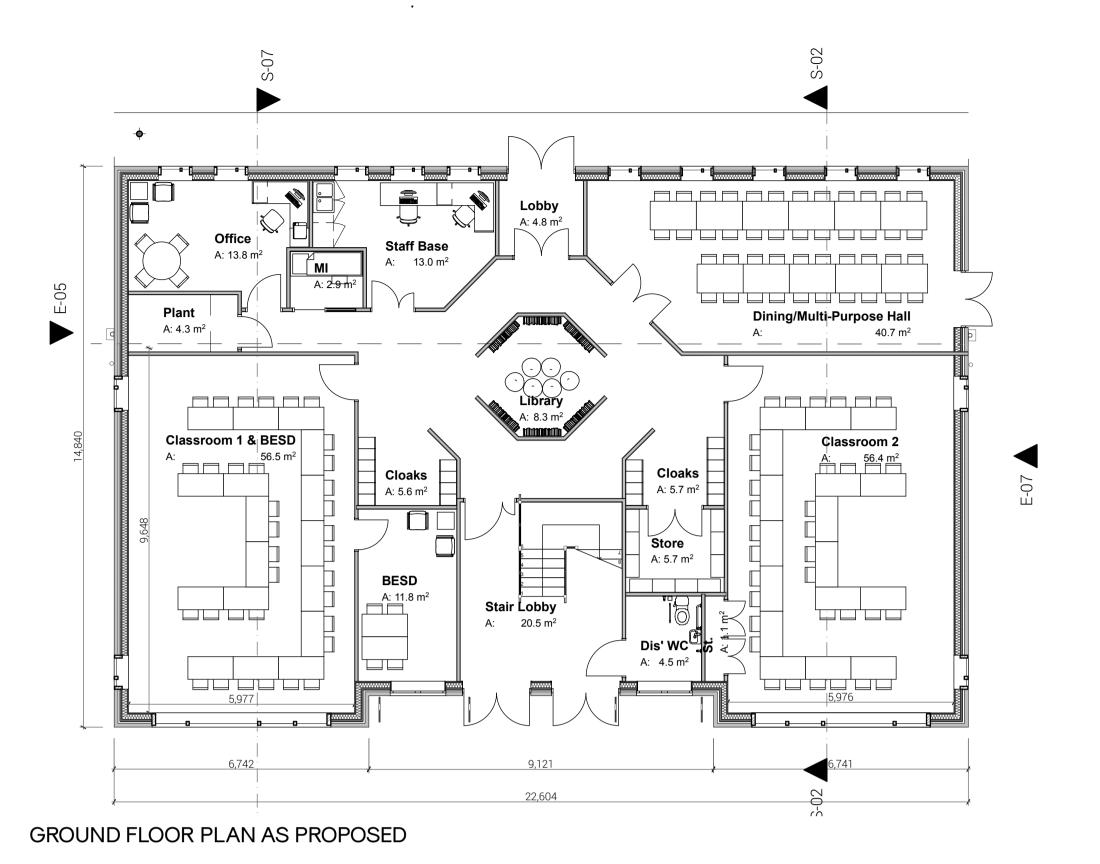

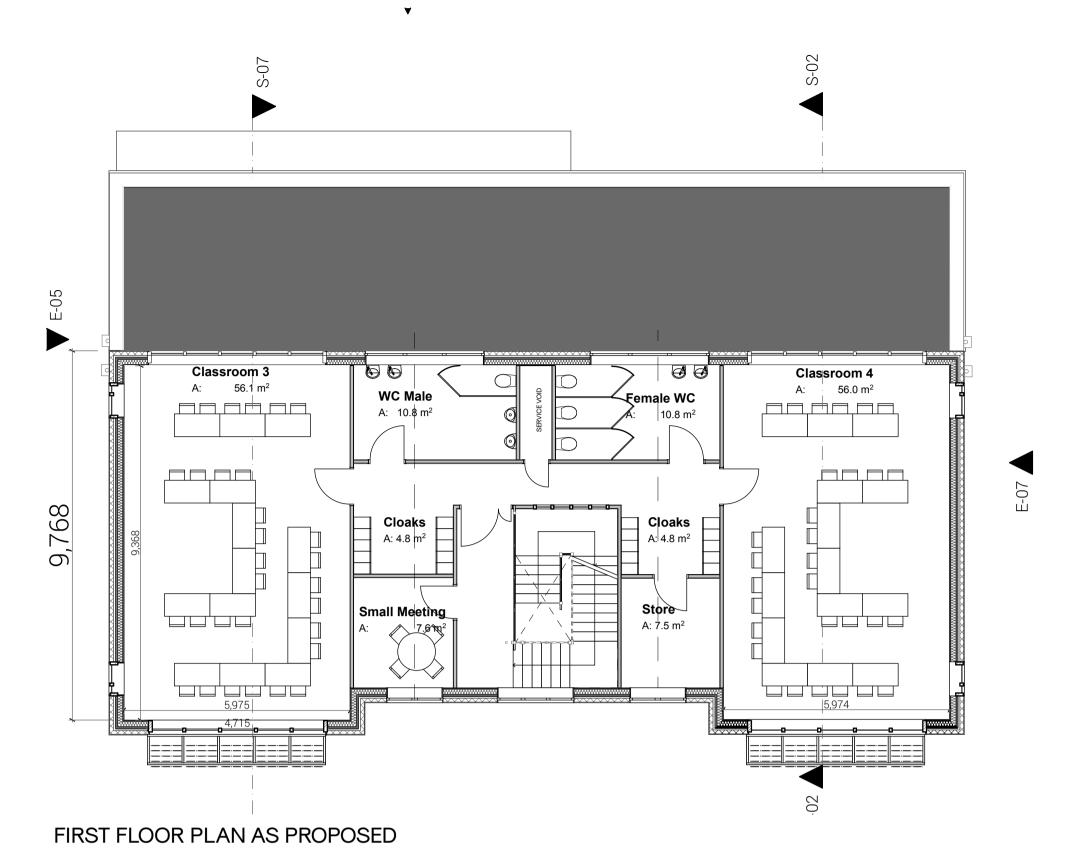







NORTH ELEVATION AS PROPOSED



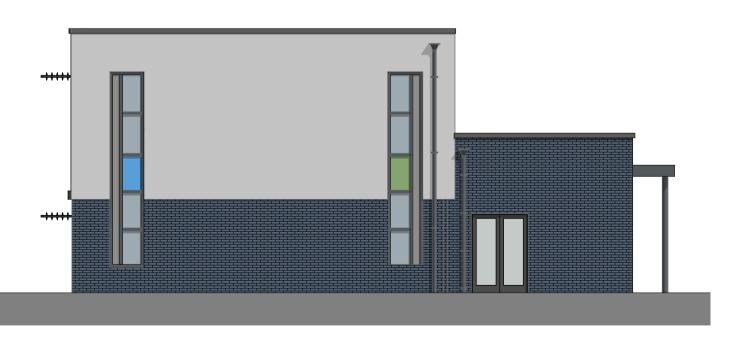

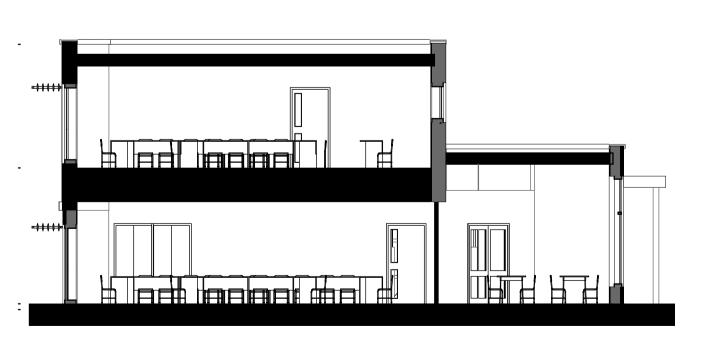

EAST ELEVATION AS PROPOSED

SECTION AS PROPOSED

This drawing is copyright of DT Architects. Do not scale from this drawing. Check all dimensions onsite. The contractor shall bring any discrepancies immediately to the notice of the

1 5 10r

Scale 1:100 @ A1

P01 Planning Issue 07.11.18 revision note date

Central Bedfordshire Council

project title

Proposed Two Storey Teaching Facility Etonbury Academy

drawing title

Plans and Elevations as Proposed

drawing status

2460

Planning

scale date

1:100 @ A1 October 2018

project number drawing number revis


AP0101




& 01733 393010



P01

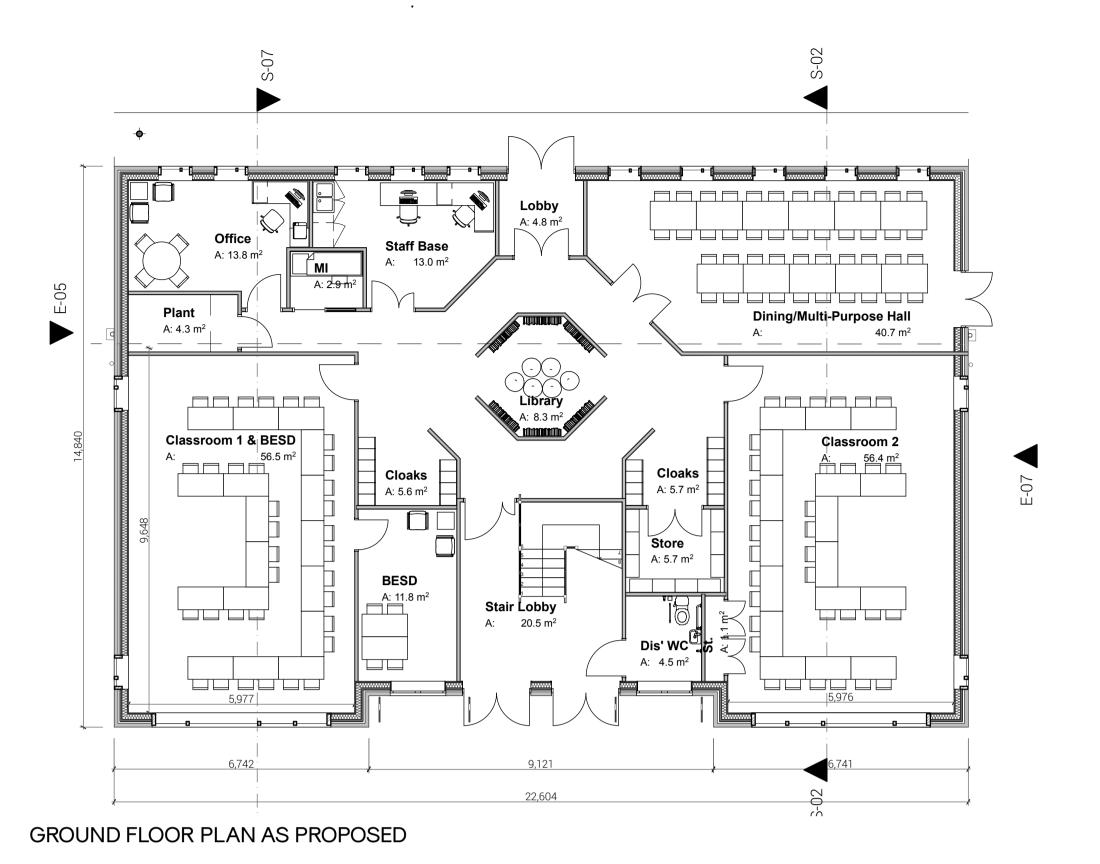

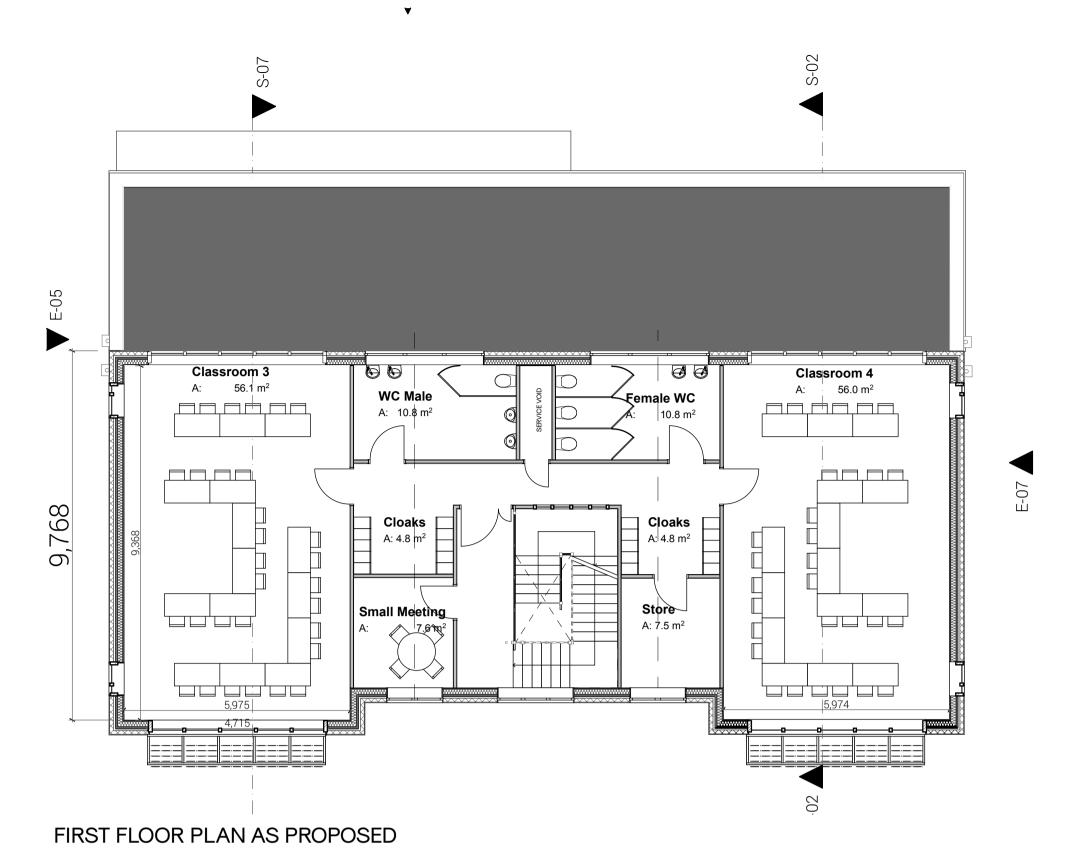







NORTH ELEVATION AS PROPOSED



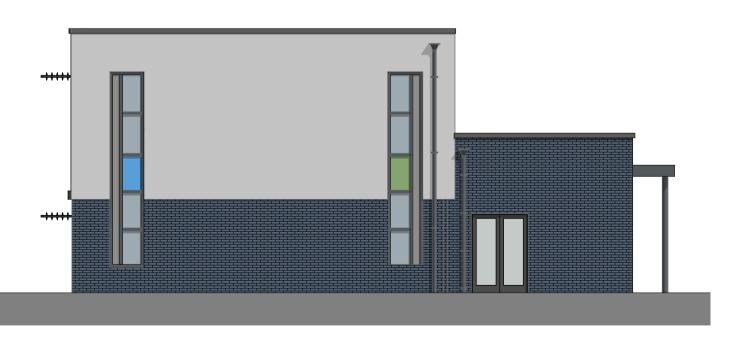

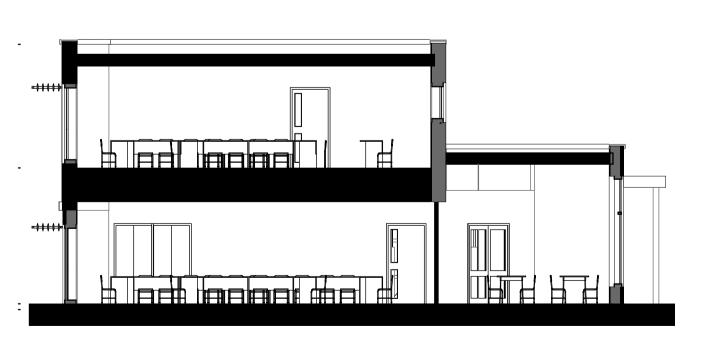

EAST ELEVATION AS PROPOSED

SECTION AS PROPOSED

This drawing is copyright of DT Architects. Do not scale from this drawing. Check all dimensions onsite. The contractor shall bring any discrepancies immediately to the notice of the

1 5 10r

Scale 1:100 @ A1

P01 Planning Issue 07.11.18 revision note date

Central Bedfordshire Council

project title

Proposed Two Storey Teaching Facility Etonbury Academy

drawing title

Plans and Elevations as Proposed

drawing status

2460

Planning

scale date

1:100 @ A1 October 2018

project number drawing number revis

AP0101



& 01733 393010



P01