


# RUTH PYM - WATERLOO FARM

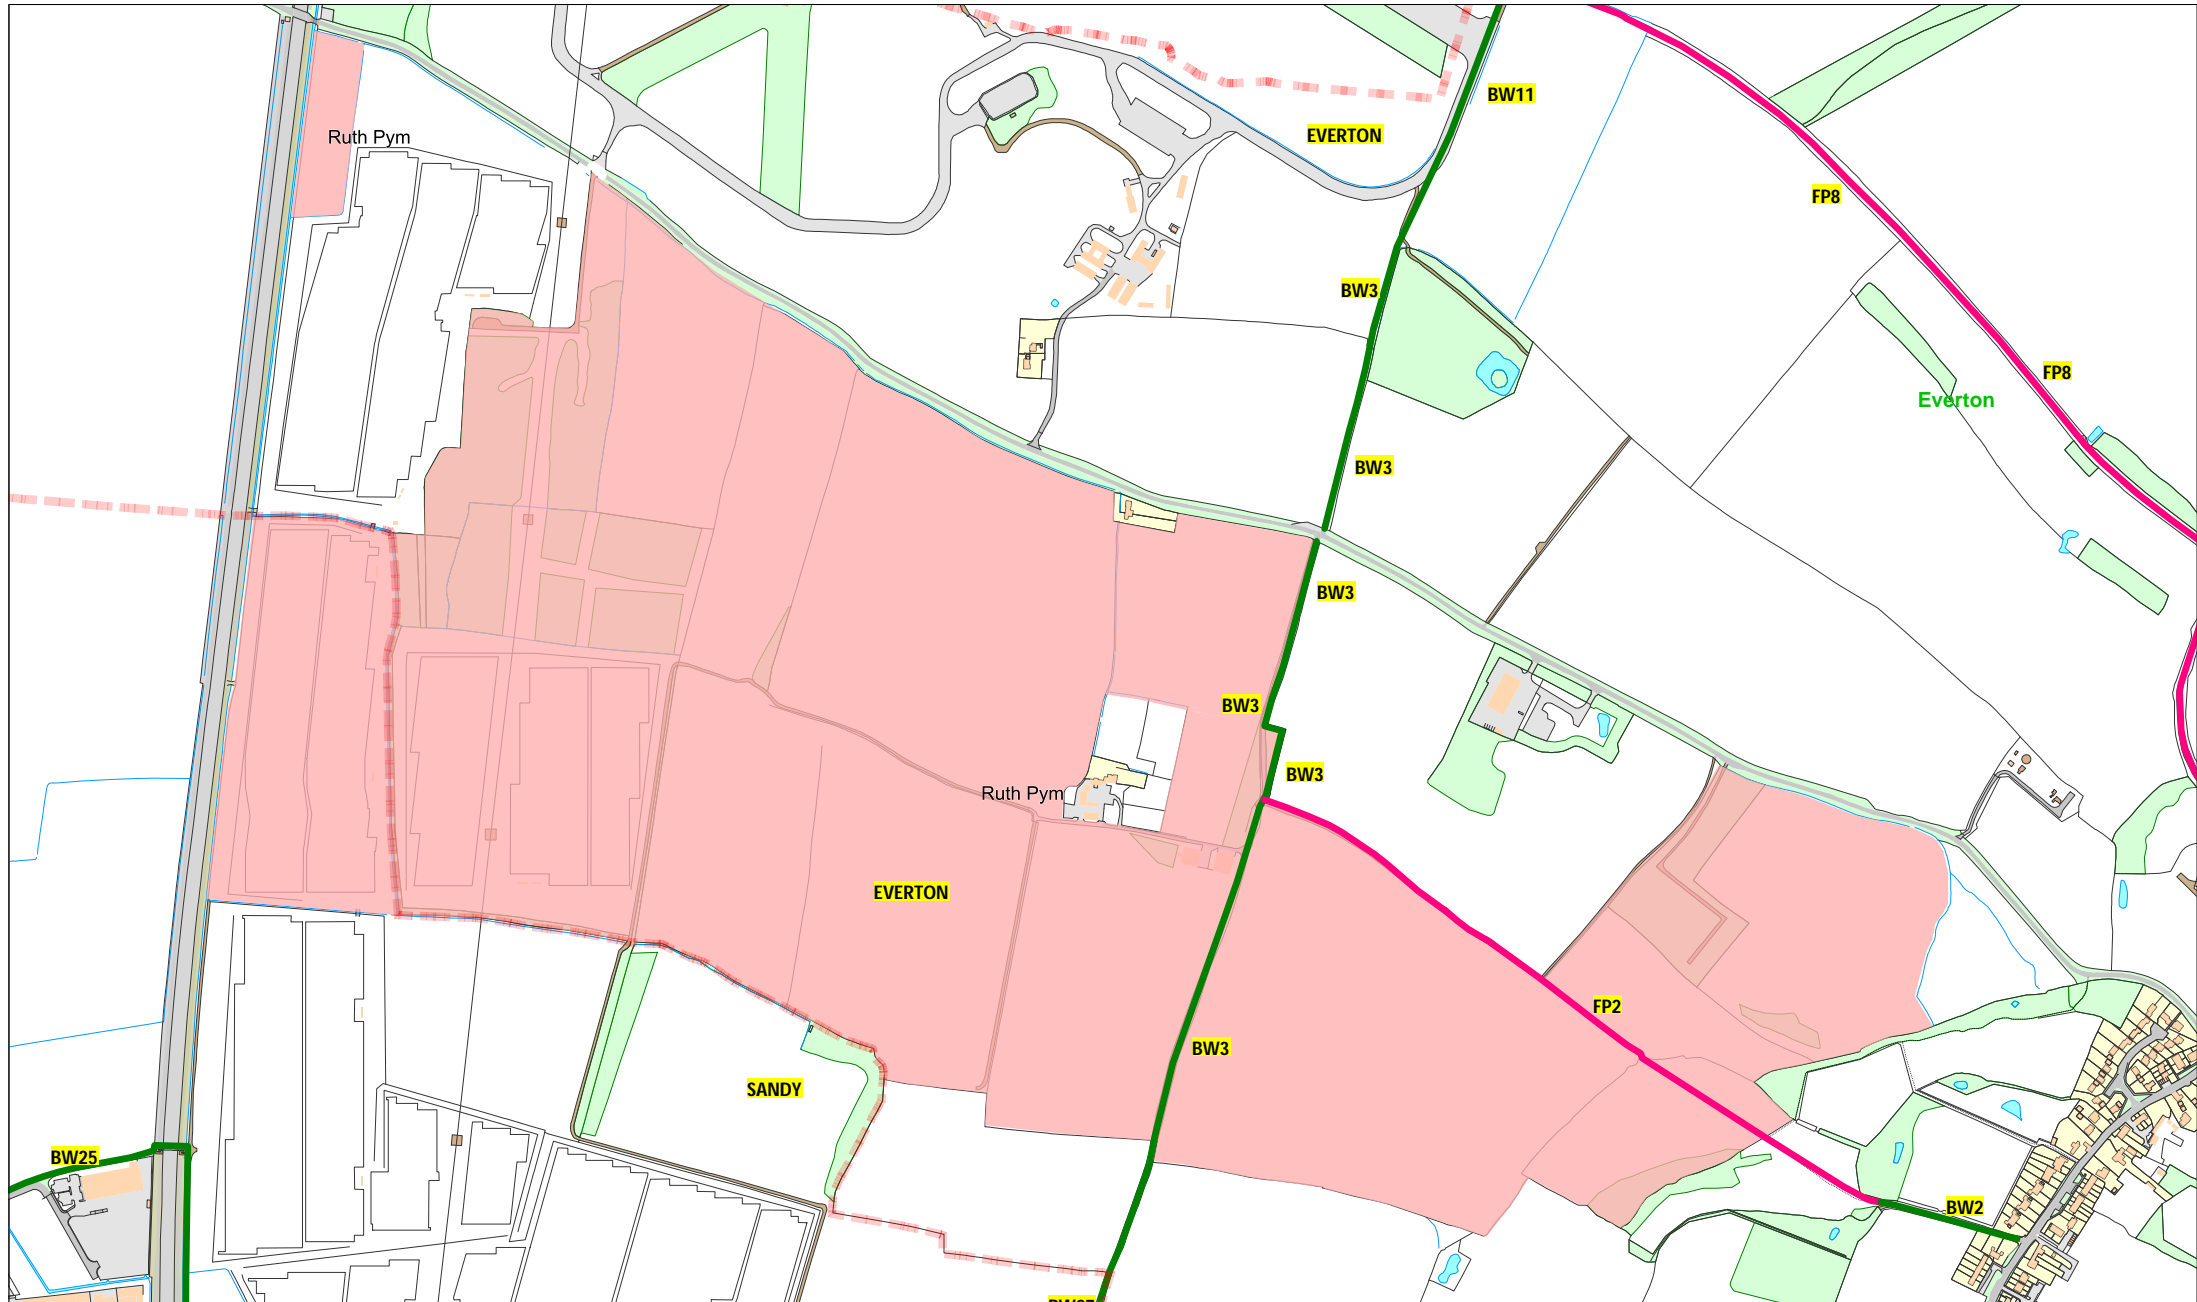

Produced by	GABY FELLOWS
Draft 1	EVERTON
Date: 18/07/2016	Scale: 1:6500

**Public Footpath**



**Byway Open to All Traffic**



**Public Bridleway**



**Parish Boundary**



Produced by Central Bedfordshire Council  
 Based on Ordnance Survey Mapping  
 Crown Copyright. All rights reserved  
 OS Licence Number 100049029

