


Scale: 1:5500

© Crown Copyright and database right 2011. Ordnance Survey 100049029.
Central Bedfordshire Council

Lidlington Inset 34

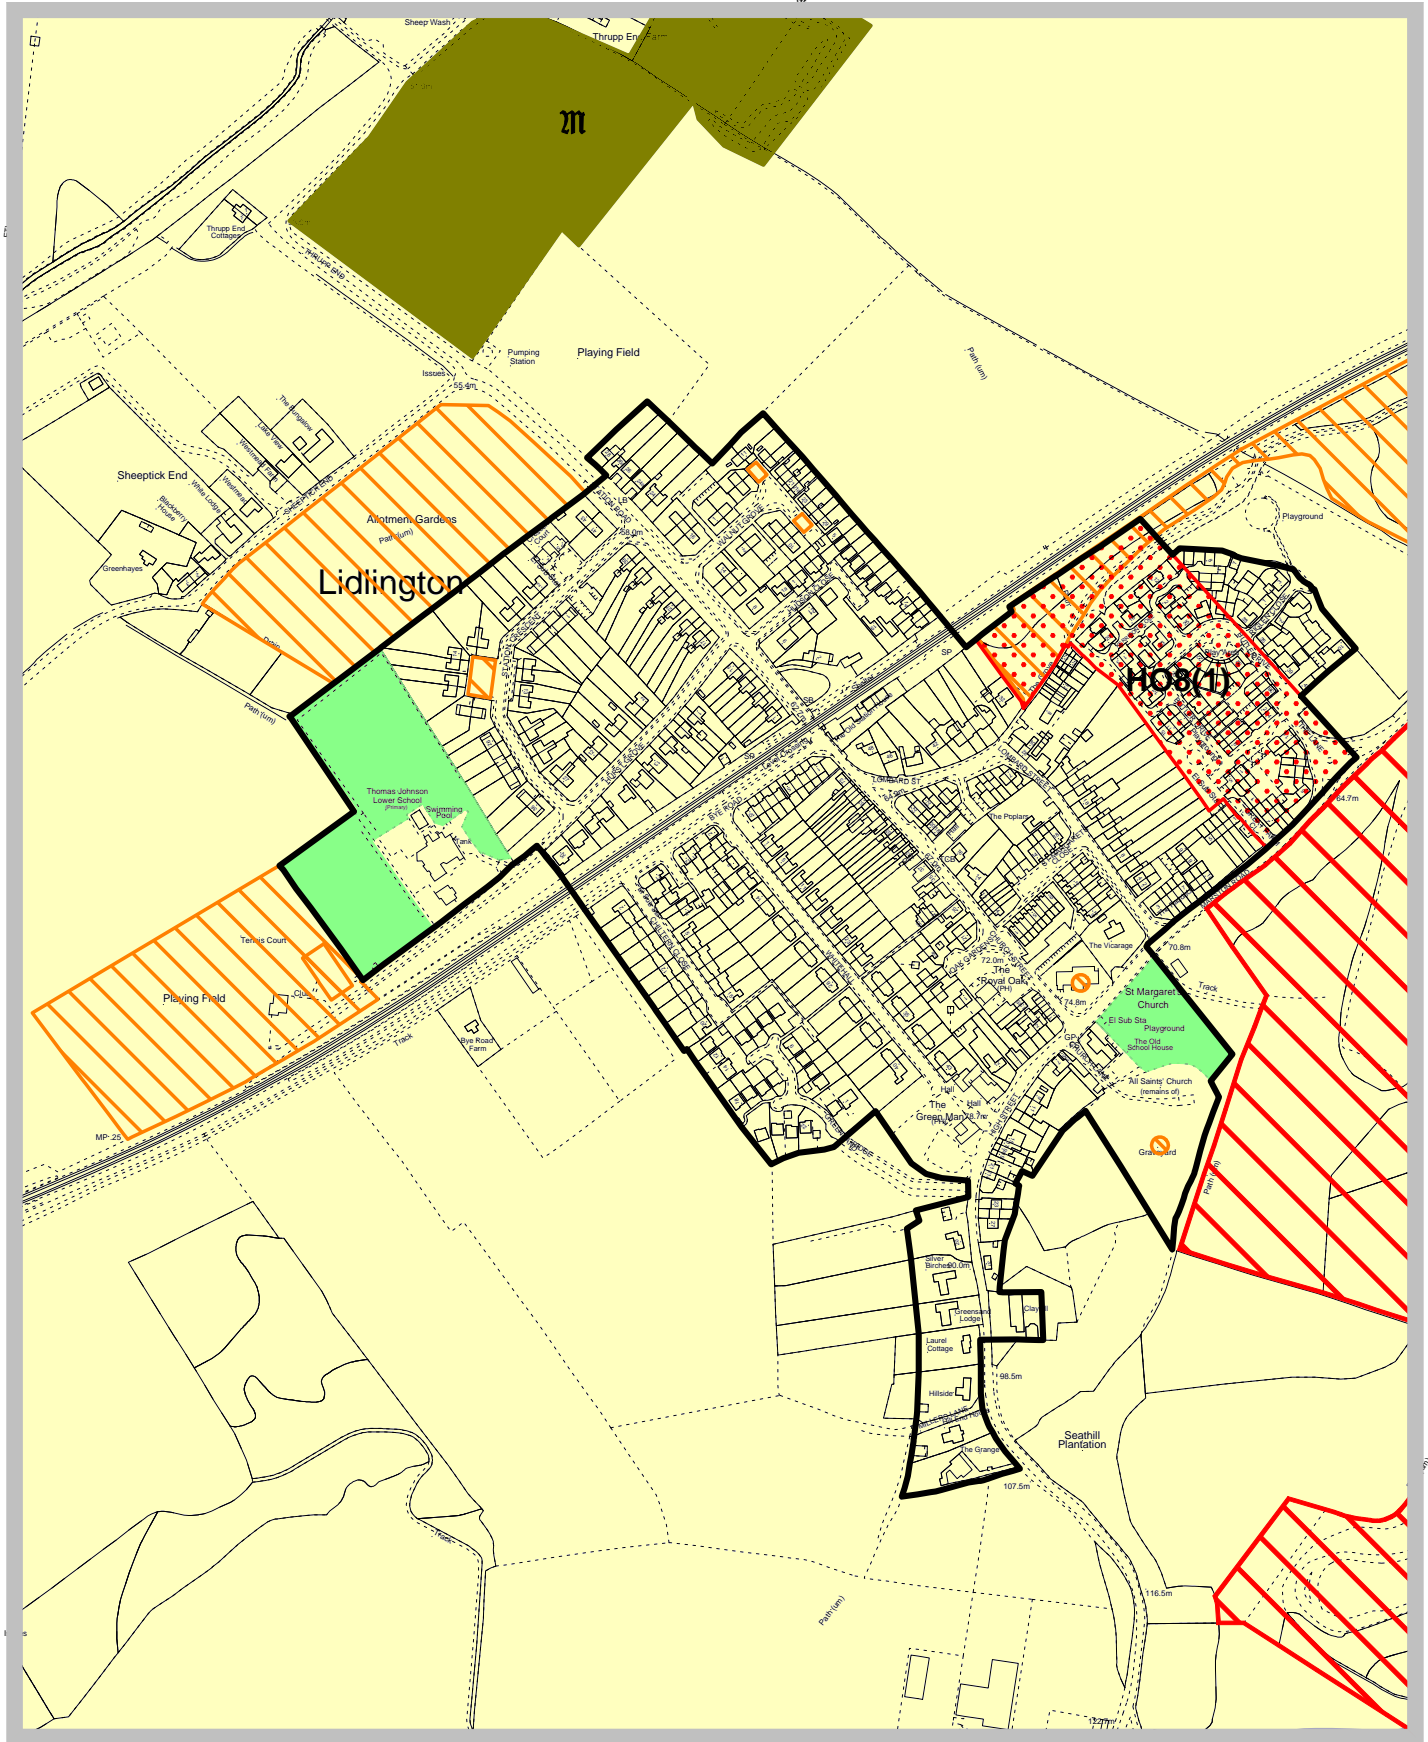

BOUGHTON END LANE 119.3m 124.4m 131.8m 119.3m
 Sheep Dip 126.1m Bury Ware
 Top Farm Peacock Cottage 128.1m
 Reservoir Upper Great Farm



**Local Development Framework (North)
 Proposal Maps
 Published April 2011**