CENTRAL BEDFORDSHIRE COUNCIL (WOODSIDE LINK HOUGHTON REGIS) DEVELOPMENT CONSENT ORDER (PINS REF. TR010011)

APPLICATION DOCUMENT REFERENCE APPLICATION DOCUMENT TITLE REGULATION

Contents

The following documents form part of this application document

Document Ref.	Document Title
300117/001/200	LOCATION PLAN

Appl Doci

Issue	Approved for Issue By	Approved for Issue On
Initial Issue	MDR	10/05/2013
Amendment 1		
Amendment 2		
Amendment 3		
Amendment 4		



TR010011/APP/6 LOCATION PLAN (5(2)(0))


Document Control


plication Document Reference	TR010011/APP/6
cument Title	LOCATION PLAN

NOTES TO ALL DRAWINGS


1. THESE DRAWINGS SHOULD BE READ IN CONJUNCTION WITH ALL THE PLANS AND DOCUMENTS INCLUDED IN THE APPLICATION FOR DEVELOPMENT CONSENT.

2. THE PROPOSED WORKS WILL BE SUBJECT TO DETAILED DESIGN DEVELOPMENT. THE CHANGES WILL BE LIMITED TO BEING WITHIN THE LIMITS OF DEVIATION AND ANY OTHER CONSTRAINTS INCLUDED IN THE DEVELOPMENT CONSENT ORDER.

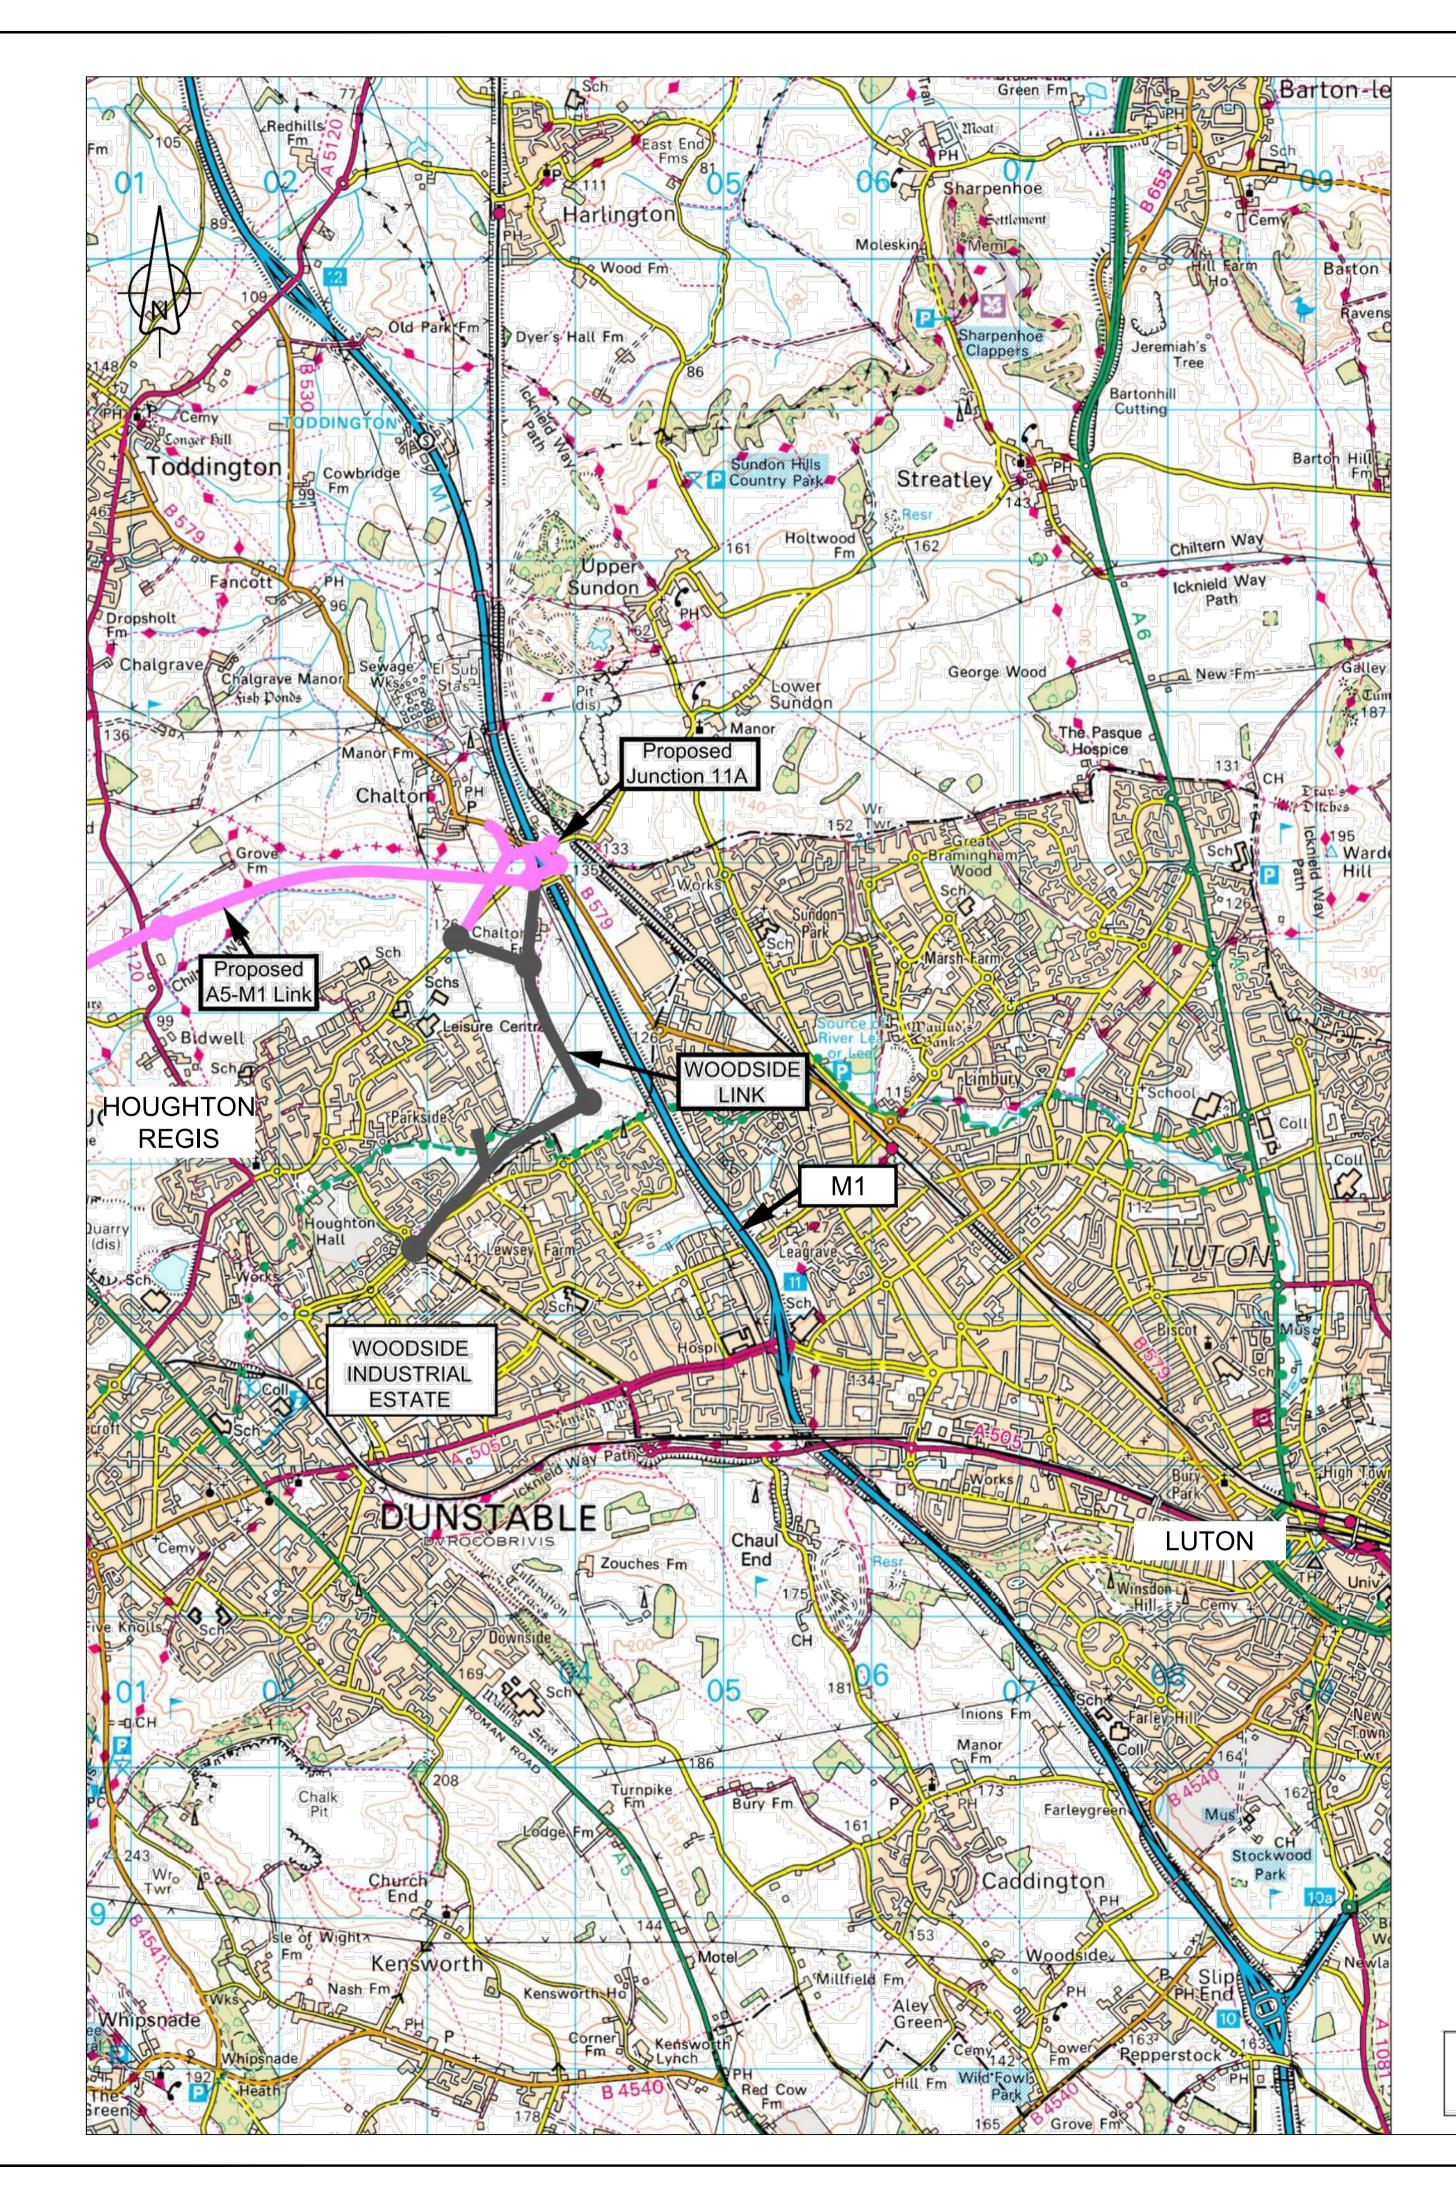

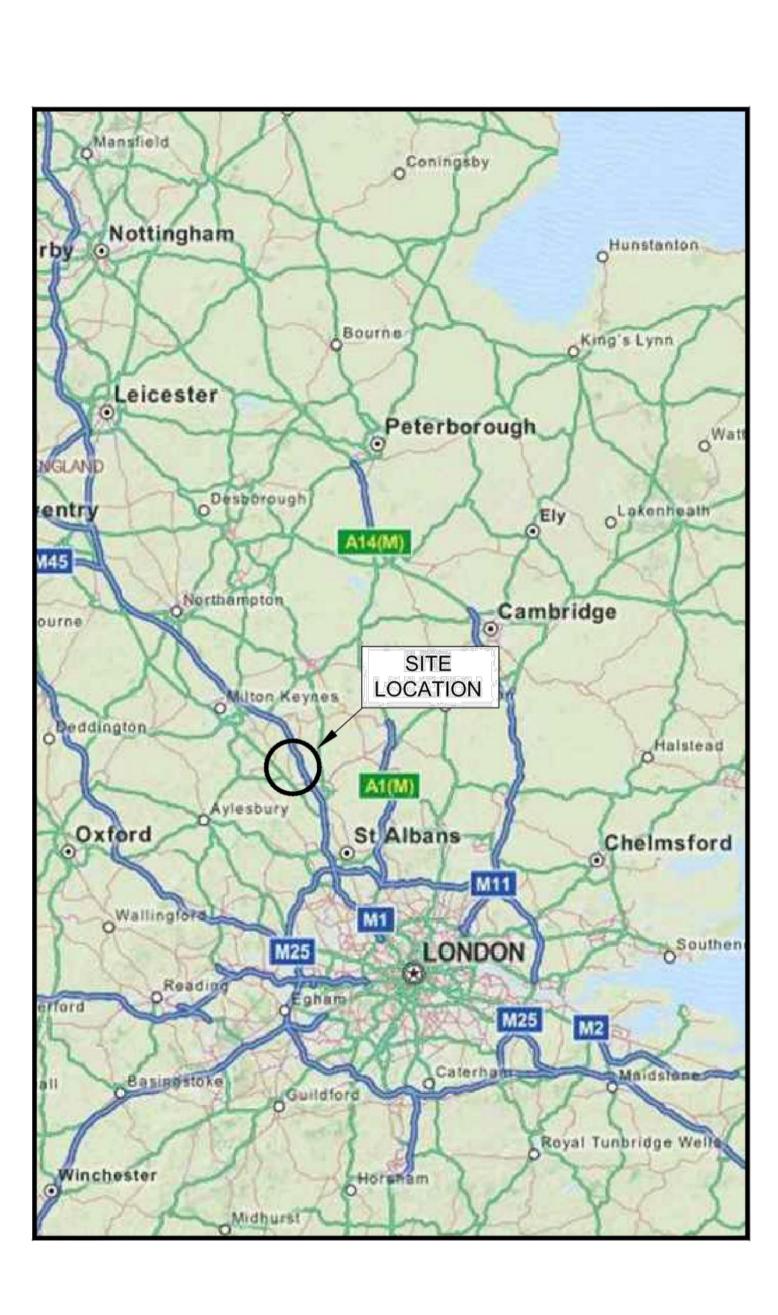

Location Plan Scale NTS

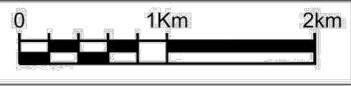

Rev Revision Drawn: Bedford (Design: Bedford (Chkd: GRS Appd: MDR Date: May 2013	Office Office	ChkdAppdDatePreliminaryFor commentFor tenderFor constructionAs constructed	
	amey	Other 🗸	
Client	Central Bedfordshire		
(WOODSID	Project Name CENTRAL BEDFORDSHIRE COUNCIL (WOODSIDE LINK HOUGHTON REGIS) DEVELOPMENT CONSENT ORDER		
Drawing Title LOCATION (REG. 5(2)((PINS REF.			
Original Drawing S Scale : As Show	ize : A1 Dimensio	t ©Amey/CBC	
Drawing No 300117-0	01-200	Rev –	