

CENTRAL BEDFORDSHIRE COUNCIL

(OFF-STREET PARKING PLACES) (VARIATION NO.6) ORDER 2019

CENTRAL BEDFORDSHIRE COUNCIL in exercise of their powers under Sections 32, 33, 35, 35A and 35C and Part IV of Schedule 9 of the Road Traffic Regulation Act 1984 (hereinafter referred to as "the Act") and of all other enabling powers, after consultation with the Chief Officer of Police for the County of Bedfordshire in accordance with Part III of Schedule 9 to the Act hereby direct as follows:

1. This Order may be cited as "Central Bedfordshire Council (Off-Street Parking Places) (Variation No.6) Order 2018" and shall come into operation on the 11th Day of March 2019.
2. As from the date upon which this Order comes into operation, the provisions of the "Central Bedfordshire Council (Off-Street Parking Places) Order 2011" shall be varied as follows:-

(i) Amend Schedule 6 – Other Sites to read as follows:

<p>Priory View Car Park, Church Street, Dunstable (See Plan 17)</p>	<p>a) Motor cars, the overall height of which does not exceed 2.1 metres</p> <p>b) Motor cycles</p>	<p>Wholly within a marked bay, subject to the provisions of Article 3(b)</p>	<p>All days All hours</p>	<p>Three hours, no return within one hour in designated bays on all days.</p> <p>20 minutes free parking with no return in designated bays between 7am and 10pm on all days.</p> <p>No parking is permitted at anytime on double yellow lines. (Article 3(g))</p>	<p>Daily charges (max 3 hour stay)</p> <p>up to 20 mins £nil up to 1 hour. £1 up to 2 hours £1.50 up to 3 hours. £2</p> <p>Only one session of 20 mins free parking from 7am – 10pm, each day for 7 days per week.</p> <p>There will be no weekly, monthly or annually passes permitted.</p> <p>The disabled parking bays for the commercial car park are also included as pay to park. No free parking on site. Pay and Display is required (costs as above).</p>
---	---	--	-------------------------------	---	---

GIVEN under the Common Seal of the Central Bedfordshire Council
this 7th day of March 2019

THE COMMON SEAL of THE
CENTRAL BEDFORDSHIRE COUNCIL
was hereunto affixed in the presence of:


)
)
)

Signed


ANNE HOLTON



6536

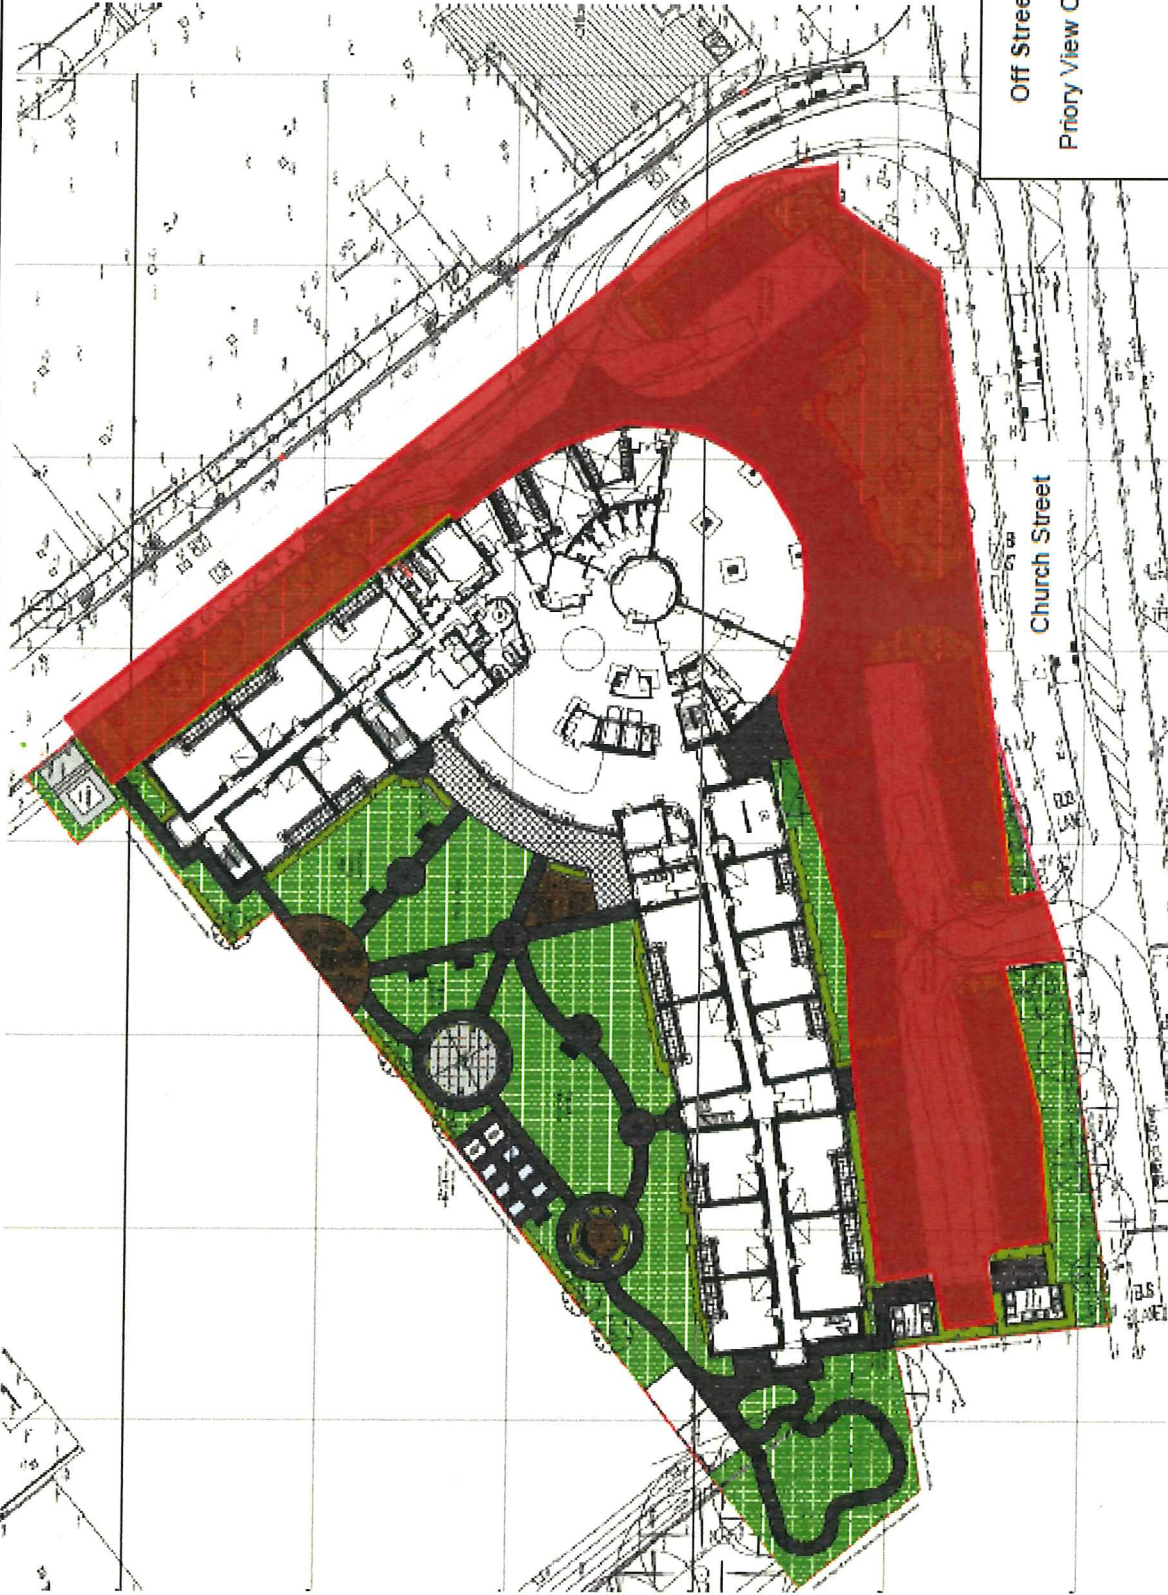

Off Street Parking Places Order 2011
 Priory View Car Park, Church Street, Dunstable
 Plan 17

	Drawing Number:	2011/17
	Date:	05/11/15
	Scale:	NTS
© Crown Copyright and database right. 2015 Ordnance Survey 100049029. Central Bedfordshire Council.		