


Scale: 1:5000

© Crown Copyright and database right 2011 . Ordnance Survey 100049029.  
Central Bedfordshire Council

# Salford Inset 46

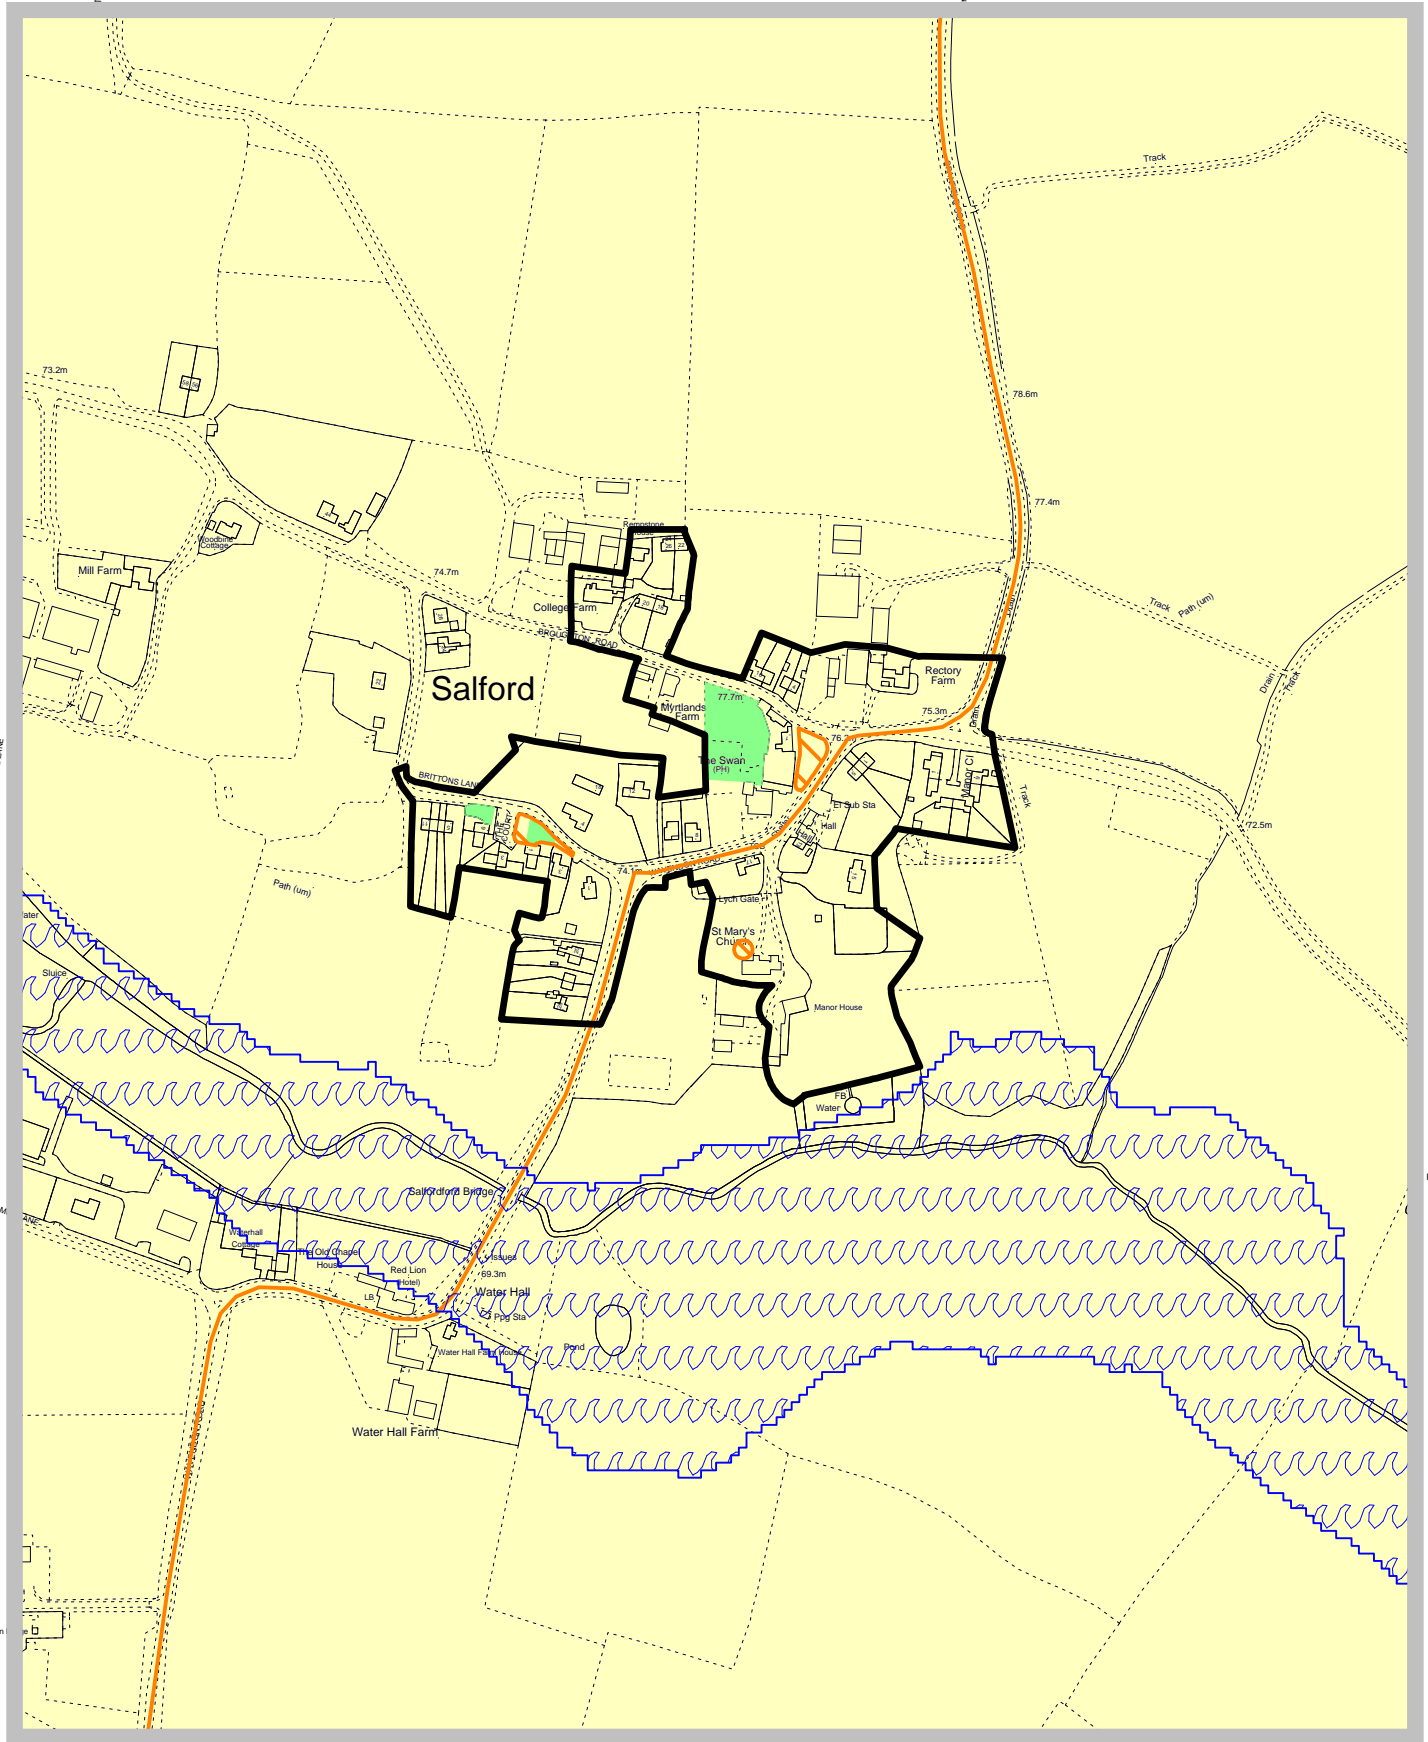

Mill (disused)

Homelands Farm

Bryon

73.5m

Pond

CH



**Local Development Framework (North)  
Proposal Maps  
Published April 2011**